



FIRST FLOOR PLAN



--- TIMBER ABOVE
 - - - +2'-0" GRID LINE



CIVIL ENGINEER

MECHANICAL

ELECTRICAL

OTHER

DATE	BY	DESCRIPTION

CLIENT
 HACKER ROAD

PROJECT TYPE
 RESIDENCE

LOCATION
 BRUNSWICK,
 MAINE

unity
homes
 495 JACKACK CROSSING
 WALKVILLE, ME 04988 USA
 PHONE: (603) 736-3600
 FAX: (603) 736-3700
 EMAIL: info@unityhomes.com
 WEBSITE: www.unity.com

STAMP

DATE: 2017

SCALE: 1/4" = 1'-0"


UNIT SYSTEM: BURL

SHEET TITLE:
 FIRST FLOOR
 PLAN

SHEET NUMBER:

A-3.1

BENSON/DORRINGTON CO., INC. COPYRIGHT 2017

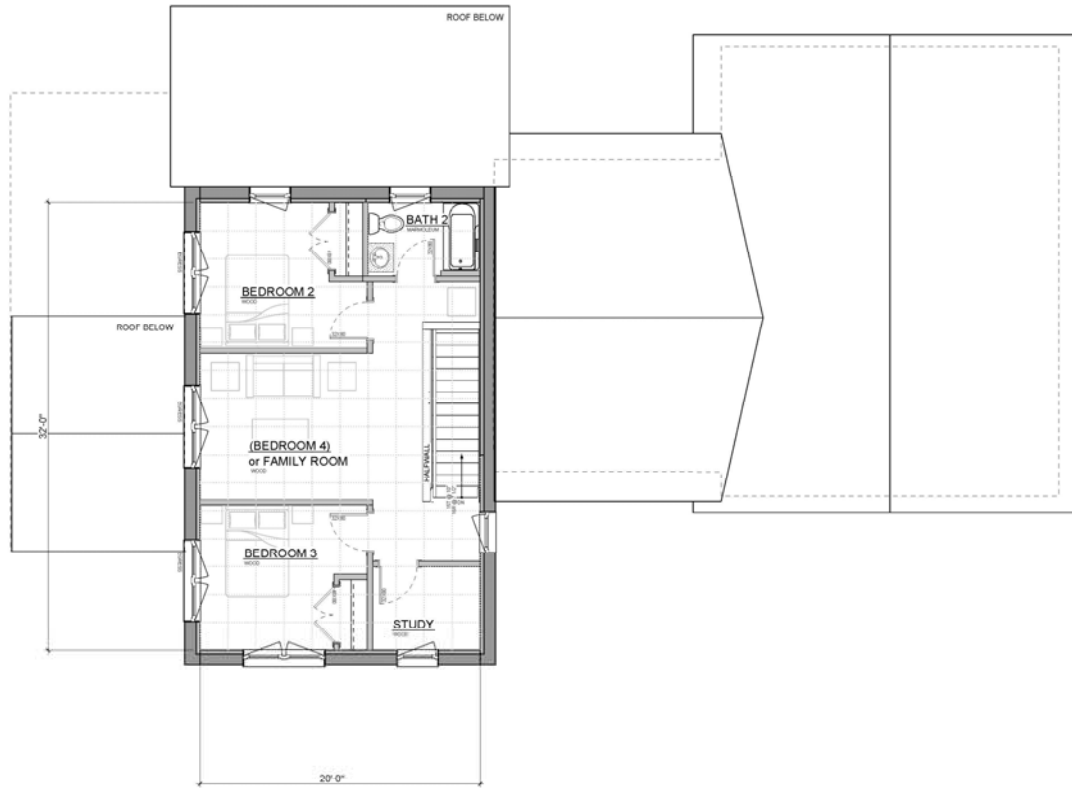

SECOND FLOOR PLAN



CIVIL ENGINEER:

R.V.A.C.:

ELECTRICAL:

OTHER:

DATE	BY	REVISION DESCRIPTION

CLIENT:

BLACKER ROAD

PROJECT TYPE:

RESIDENCE

LOCATION:

BRUNSWICK,

MAINE

unity
OFFICES
 4 BELLEVILLE ST. BRUNSWICK
 WALPOLE, NH 03096 USA
 PHONE: 603-756-2000
 FAX: 603-756-2200
 EMAIL: info@unityhvac.com
 WEBSITE: www.unityhvac.com

STAMP:

DATE: 2017

SCALE: 1/8" = 1'-0"

UNITY TEAM: RRBL

SHEET TITLE:
 SECOND FLOOR
 PLAN

SHEET NUMBER:


A-3.2

BUNSON/ENGINEERING CO., INC. COPYRIGHT 2017



EAST ELEVATION

27OCT2017

BUILDER:
CIVIL ENGINEER:
R.V.A.C.:
ELECTRICAL:
OTHER:
DATE: 10/27/17 BY: DEBORAH BAYLOR CHECKED BY: DEBORAH BAYLOR APPROVED BY: DEBORAH BAYLOR
CLIENT: HACKER ROAD
PRODUCT TYPE: RESIDENCE
LOCATION: BRUNSWICK, MAINE
 4 BLACKBACK CROSSING WALPOLE, NH 03608 USA PHONE: (603) 756-3400 FAX: (603) 756-3306 EMAIL: info@unitynh.com WEBSITE: www.unitynh.com
STAMP:
DATE: 2017
SCALE: 1/8" = 1'-0"
UNITY TEAM: BRBL
SHEET TITLE: ELEVATION
SHEET NUMBER: A-4.0

BRUNSWICKWORKING CO., INC. COPYRIGHT 2017



SOUTH ELEVATION

<p>DATE: 2017 SCALE: 1/8" = 1'-0" UNITY TEAM: BRBL PROJECT TITLE: ELEVATION</p>	<p>BRUNSWICK ENGINEERING CO., INC. 10/25/2017</p>
<p>PROJECT TYPE: RESIDENCE LOCATION: BRUNSWICK, MAINE</p>	<p>PROJECT TYPE: RESIDENCE</p>
<p>PROJECT: HACKER ROAD</p>	<p>PROJECT: HACKER ROAD</p>
<p>CLIENT: [REDACTED] ARCHITECT: [REDACTED] PROJECT: [REDACTED]</p>	<p>CLIENT: [REDACTED] ARCHITECT: [REDACTED] PROJECT: [REDACTED]</p>
<p>UNITY 4 BLACKZACK CROWING WALSLEY, NH 03094 USA PHONE: (603) 756-3088 FAX: (603) 756-3288 EMAIL: info@unitybrunswick.com WEBSITE: unitybrunswick.com</p>	<p>UNITY 4 BLACKZACK CROWING WALSLEY, NH 03094 USA PHONE: (603) 756-3088 FAX: (603) 756-3288 EMAIL: info@unitybrunswick.com WEBSITE: unitybrunswick.com</p>
<p>STAMP:</p>	<p>STAMP:</p>
<p>DATE: 2017 SCALE: 1/8" = 1'-0" UNITY TEAM: BRBL PROJECT TITLE: ELEVATION</p>	<p>BRUNSWICK ENGINEERING CO., INC. 10/25/2017</p>
<p>27OCT2017</p>	<p>27OCT2017</p>
<p>SHRIT NUMBER: A-4.1</p>	<p>SHRIT NUMBER: A-4.1</p>



WEST ELEVATION

BUILDER:
CIVIL ENGINEER:
R.V.A.C.:
ELECTRICAL:
OTHER:
DATE: 10/11/17 DESIGNED BY: JENNIFER BROWN CHECKED BY: JENNIFER BROWN PROJECT NO: 17010001
CLIENT: HACKER ROAD
PROJECT TYPE: RESIDENCE
LOCATION: BRUNSWICK, MAINE
unity 111111 4 BLACKACK CROSBING WALPOLE, NH 03098 USA PHONE: (603) 756-3600 FAX: (603) 756-3200 EMAIL: info@unityhomes.com WEBSITE: unityhomes.com
WEAVE:
DATE: 2017
SCALE: 1/4" = 1'-0"
UNITY TEAM: BBRL
SHEET TITLE: ELEVATION
SHEET NUMBER: A-4.2

BRUNSWICK ENGINEERING CO., INC. COPYRIGHT 2017



NORTH ELEVATION

BUILDER:																								
CIVIL ENGINEER:																								
R.V.A.C.:																								
ELECTRICAL:																								
OTHER:																								
<table border="1"> <thead> <tr> <th>DATE</th> <th>BY</th> <th>REVISION</th> <th>APPROVED BY</th> </tr> </thead> <tbody> <tr> <td> </td> <td> </td> <td> </td> <td> </td> </tr> </tbody> </table>	DATE	BY	REVISION	APPROVED BY																				
DATE	BY	REVISION	APPROVED BY																					
CLIENT: HACKER ROAD																								
PROJECT TYPE: RESIDENCE																								
LOCATION: BRUNSWICK, MAINE																								
 491 JACKACKS CROSSING WALPOLE, NH 03080 USA PHONE: (603) 756-1600 FAX: (603) 756-3700 EMAIL: info@unityhomes.com WEBSITE: www.unity.com																								
STAMP:																								
DATE: 2017																								
SCALE: 1/4" = 1'-0"																								
UNIT: FEET - INCHES																								
SHEET TITLE: ELEVATION																								
SHEET NUMBER: A-4.3																								

BENSONWORKING CO., INC. COPYRIGHT 2017